

CASTLE STREET

CONTACT INFORMATION

IF YOU ARE A LOCAL OWNER / TRADER / RESIDENT WHICH MAY BE AFFECTED BY THESE WORKS AND HAVE QUESTIONS. PLEASE CONTACT THE BELOW PARTIES

HINCKLEY BOROUGH COUNCIL:


NAME:
NUMBER:
EMAIL:

CONTRACTOR:

NAME:
NUMBER:
EMAIL:

CHURCH WALK
PARKING TO BE CLOSED
DURING CONSTRUCTION WITH
EXCEPTION FOR DISABLED PARKING
ACCESS UNTIL MID-FEB 2024

VIEWPORT 1 - ALTERNATIVE PARKING

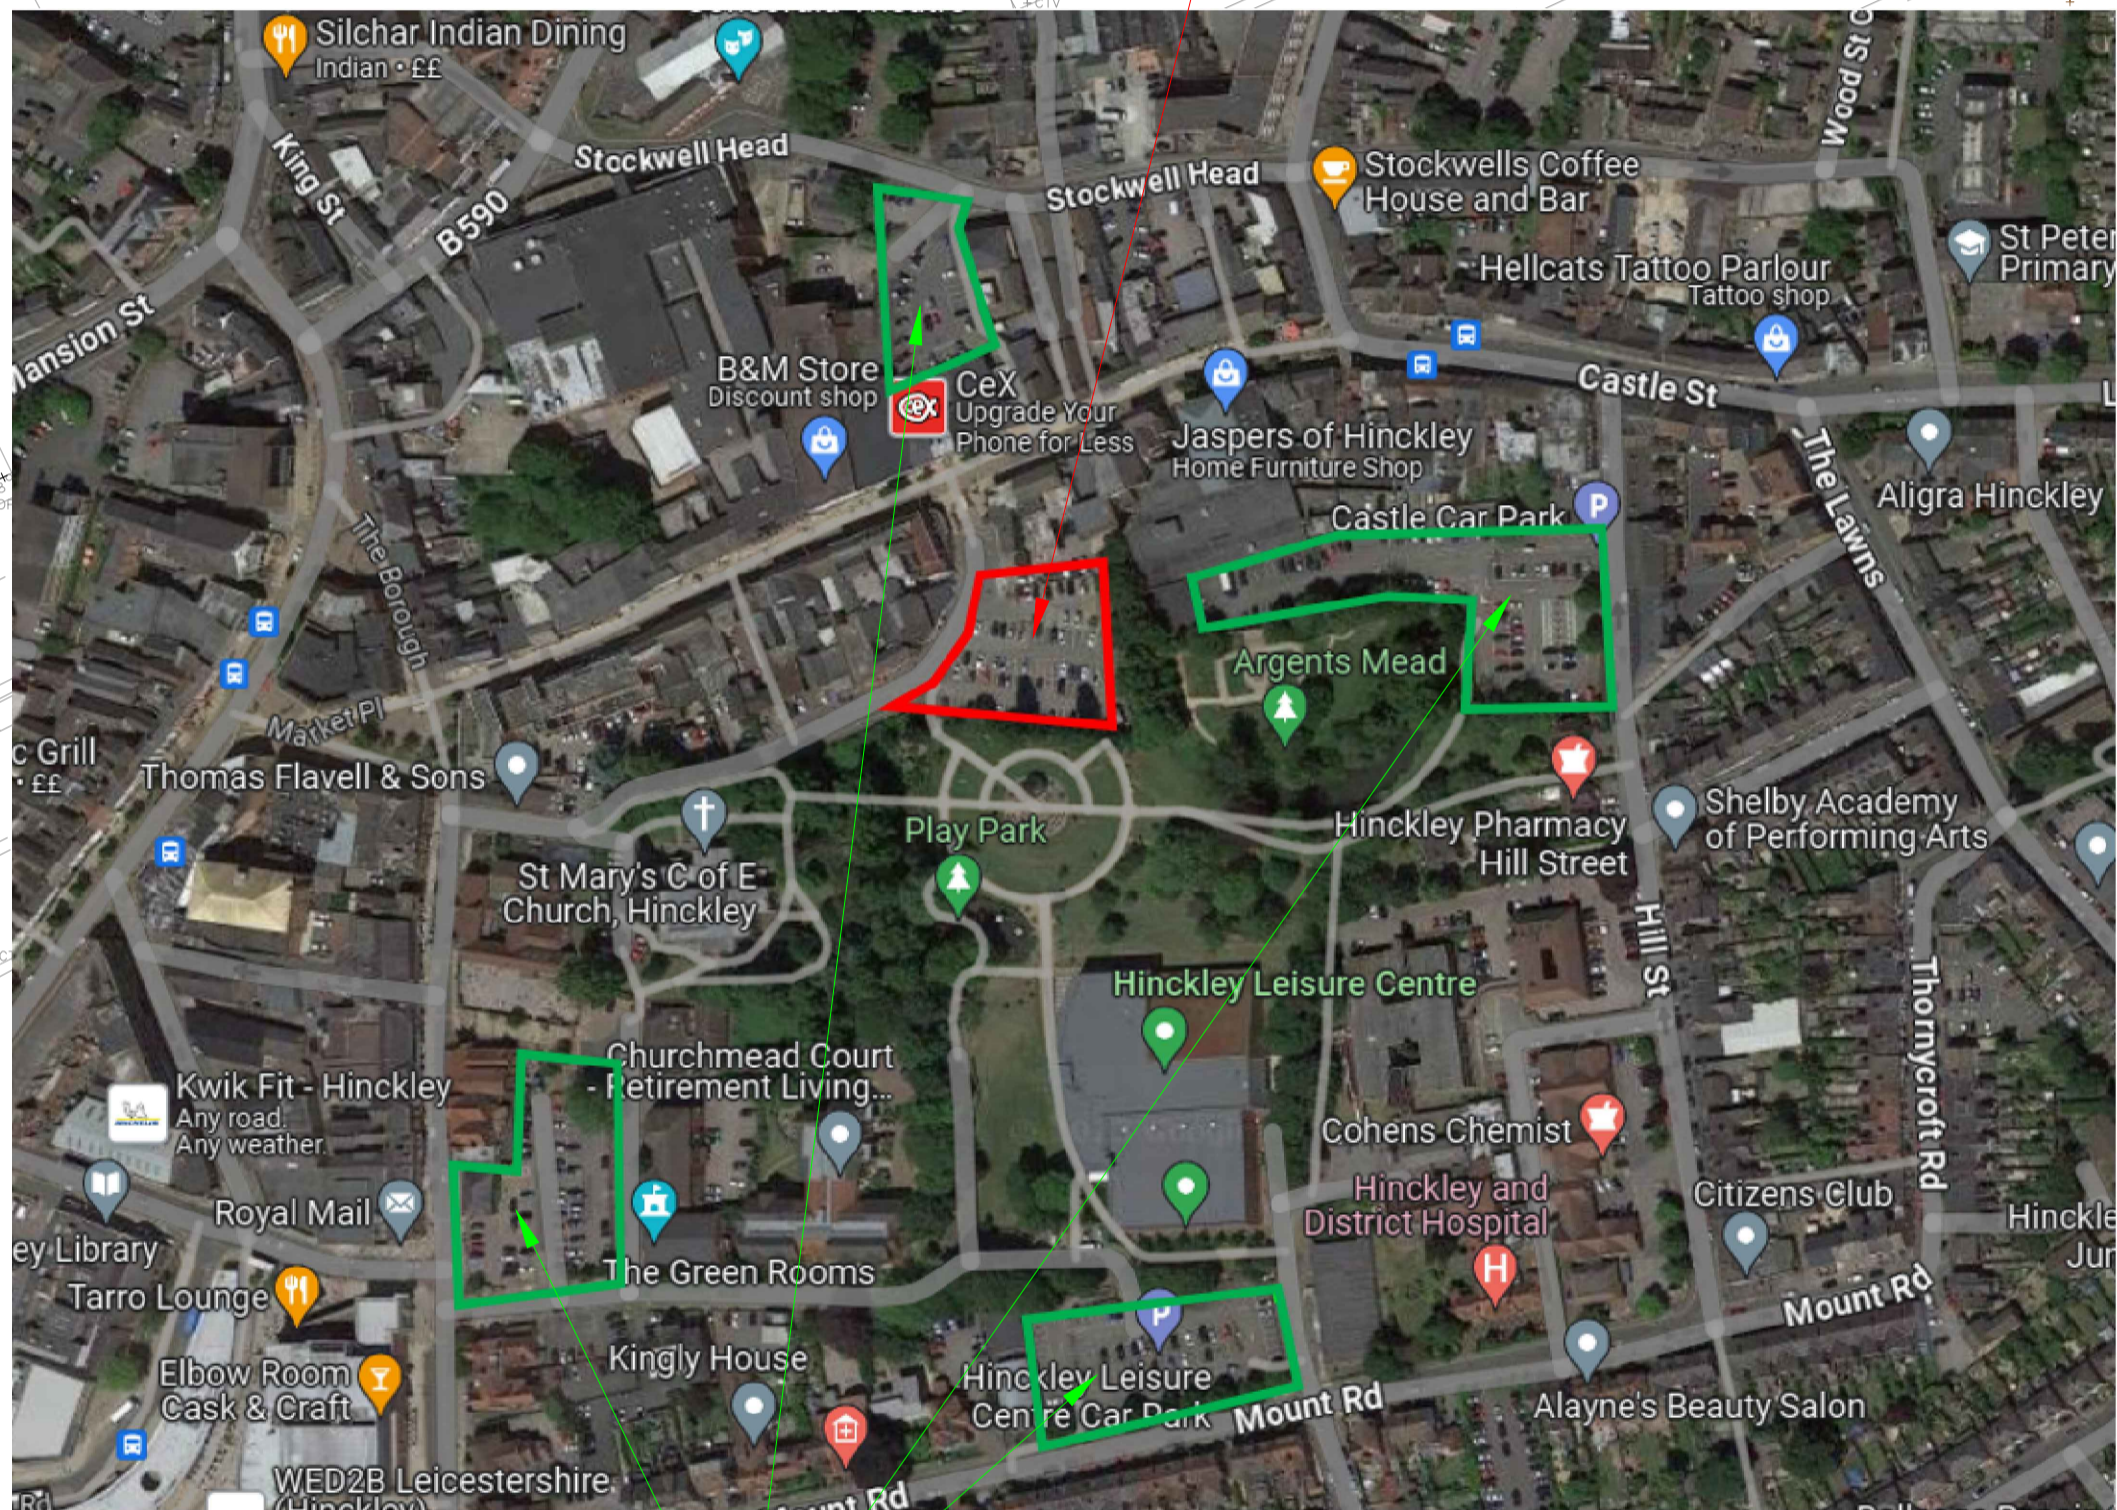

ALTERNATIVE PARKING
TO BE UTILISED

CAR PARK TO BE CLOSED DURING
CONSTRUCTION WITH EXCEPTION FOR
DISABLED PARKING ACCESS UNTIL MID-FEB 2024
SEE VIEWPORT 1 FOR ALTERNATIVE PARKING

CHURCH WALK

NOTES


1) THIS DRAWING IS FOR CONSULTATION ONLY

KEY

- WORKS BOUNDARY
- PROPOSED BLOCK PAVING (TRADITIONAL)
- PROPOSED FLAG PAVING (SILVER GREY)
- PROPOSED BLOCK PAVING (ALTAR GRANITE)
- PROPOSED LANDSCAPING AREA
- PROPOSED TACTILES
- PROPOSED CONSERVATION KERB
- PROPOSED RAMP
- CAR PARK TO BE CLOSED DURING CONSTRUCTION
- PROPOSED TREES CANOPY
- PROPOSED CIRCULAR PLANTER

REVISIONS

REV	DESCRIPTION	DATE	BY
-	FIRST ISSUE	19/12/23	CG

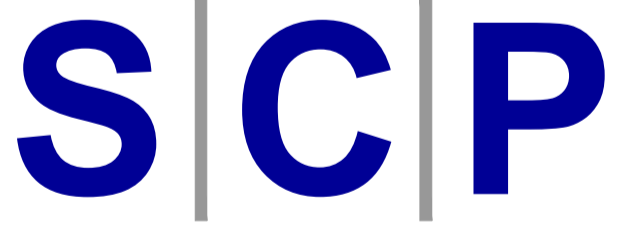

Transportation Planning : Infrastructure Design
Riverside Studio, 32 The Calls, Leeds, LS2 7EW. Tel: 0113 887 3323
www.scptransport.co.uk, Email: info@scptransport.co.uk

Client Name:
Hinckley & Bosworth
Borough Council

Project Title:
CHURCH WALK
HINCKLEY

Drawing Title:
PROPOSED
LAYOUT PLAN

Date:	19/12/2023	Drawn By:	CG
Scale:	1:200 @ A1	Checked:	DB
Status:	DETAILED DESIGN	Approved:	ROB

Drawing No:	231107-0000-001	Rev:	-
-------------	-----------------	------	---